

△ North



# St John's Church

Date: 11th August 2021

St John's Churchroom


Site plan showing proposed equipment

Scale 1:200



Heat pump


Solar panels

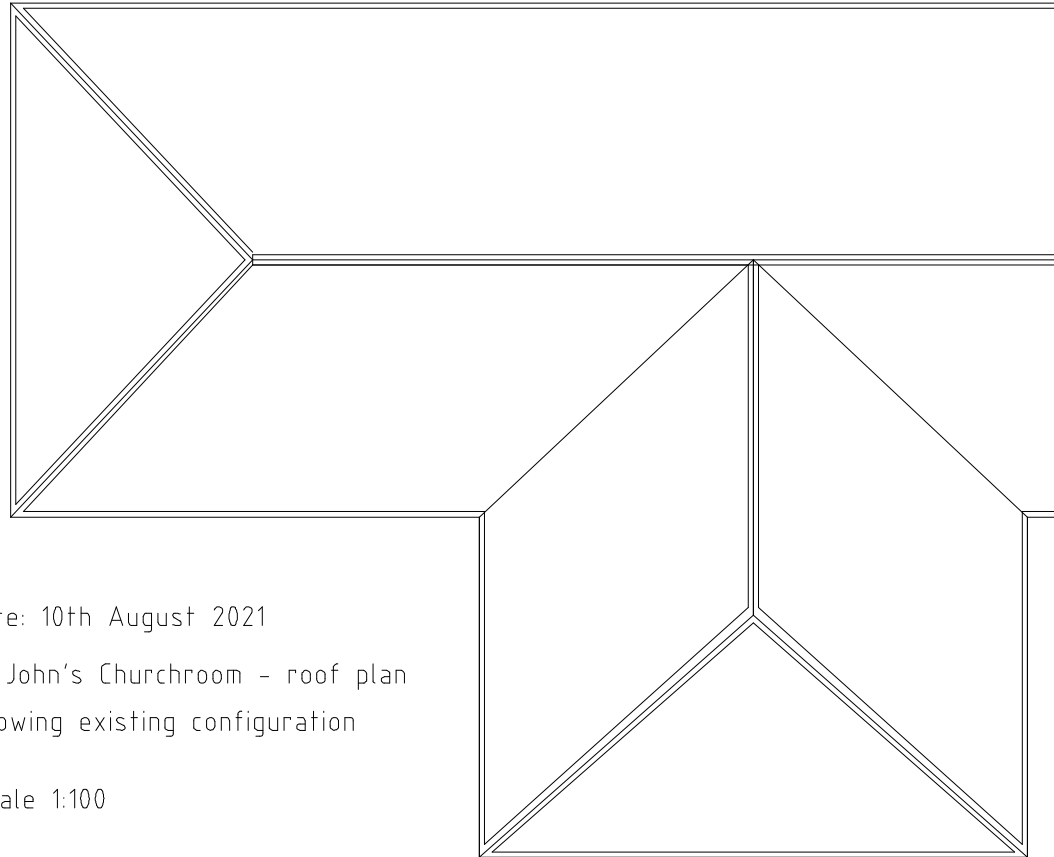

Date: 10th August 2021  
St John's Churchroom - roof plan  
Showing existing configuration

Scale 1:100



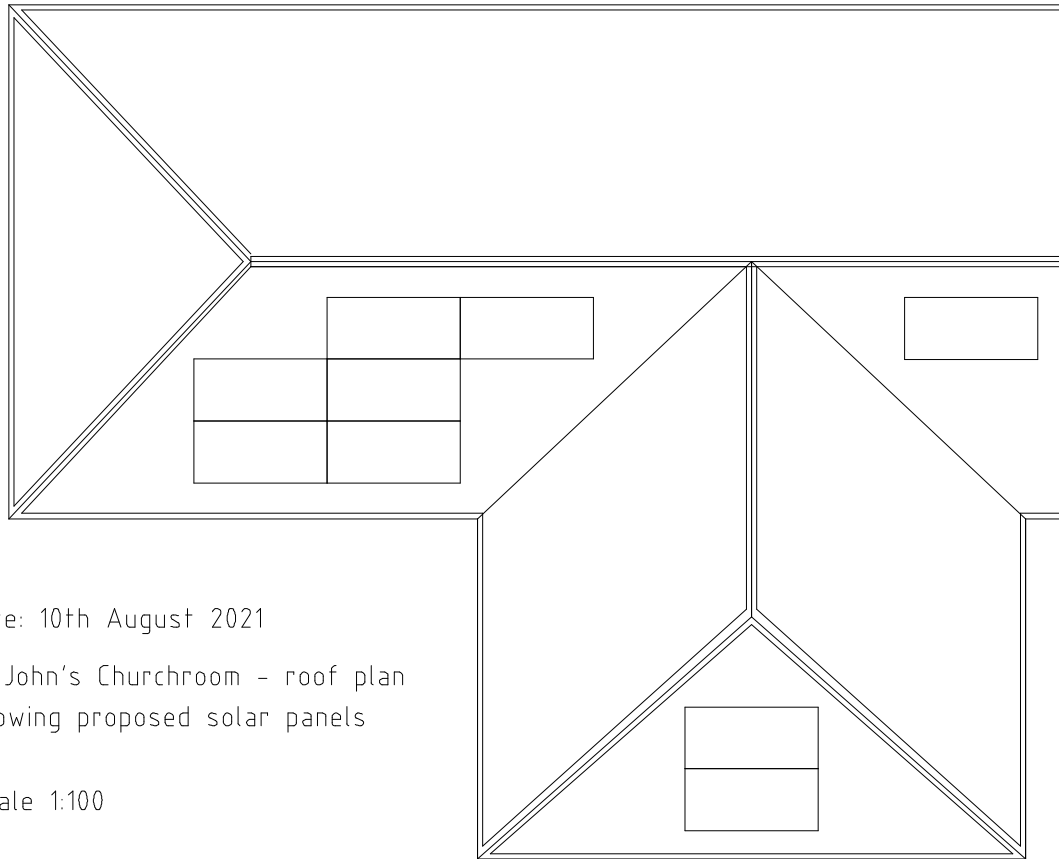


Date: 10th August 2021

St John's Churchroom - roof plan  
Showing proposed solar panels

Scale 1:100



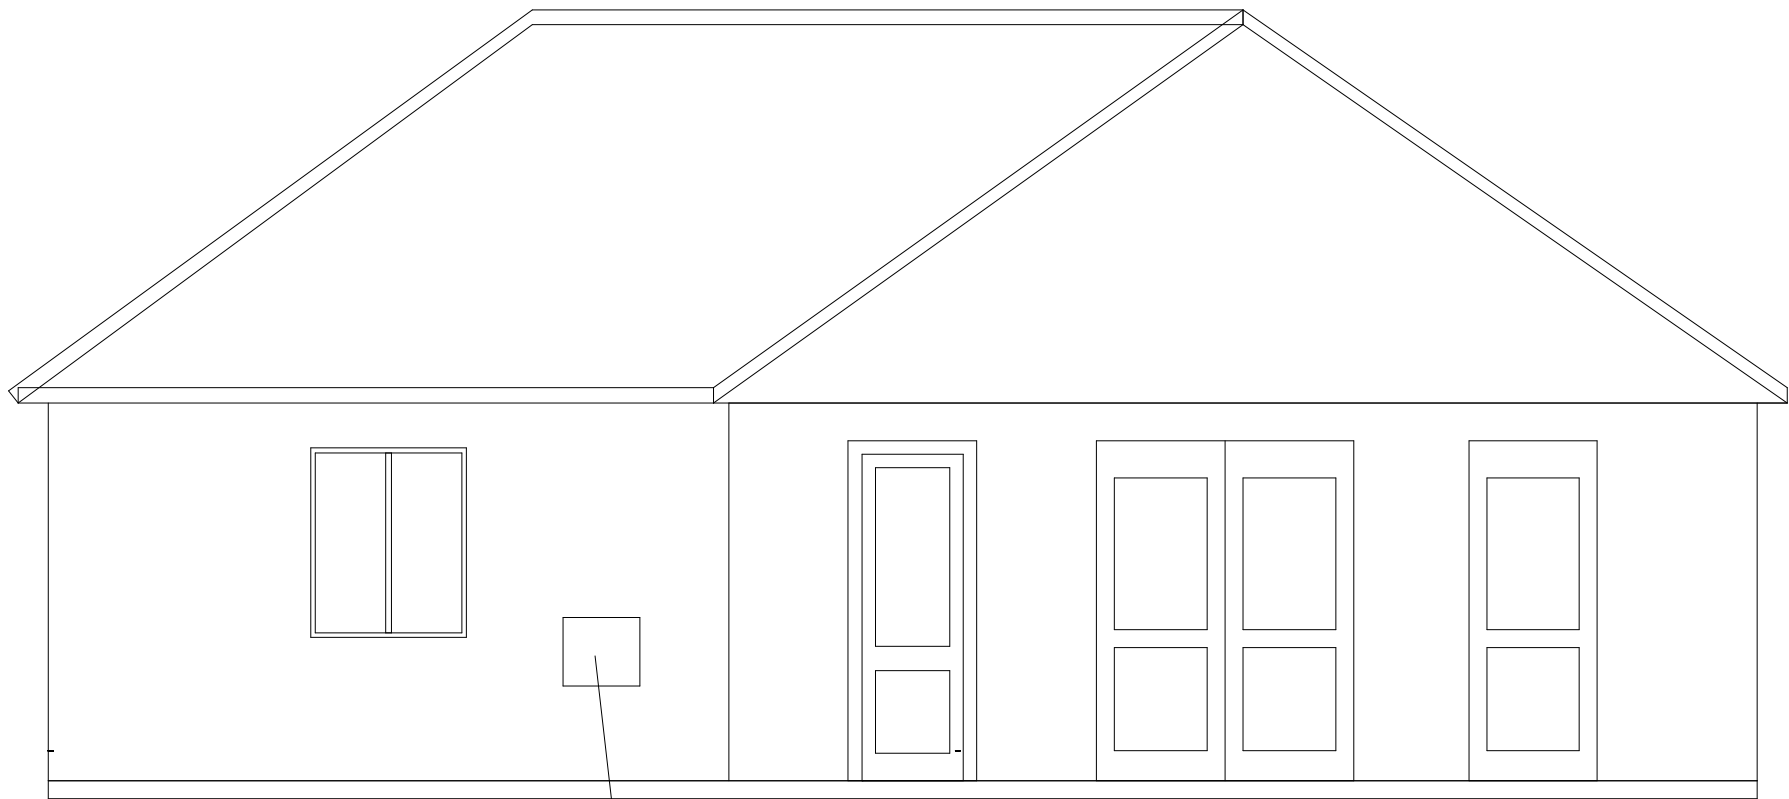

Location of gas boiler exhaust


Date: 10th August 2021

St John's Churchroom - east elevation



Current status

Scale 1:50

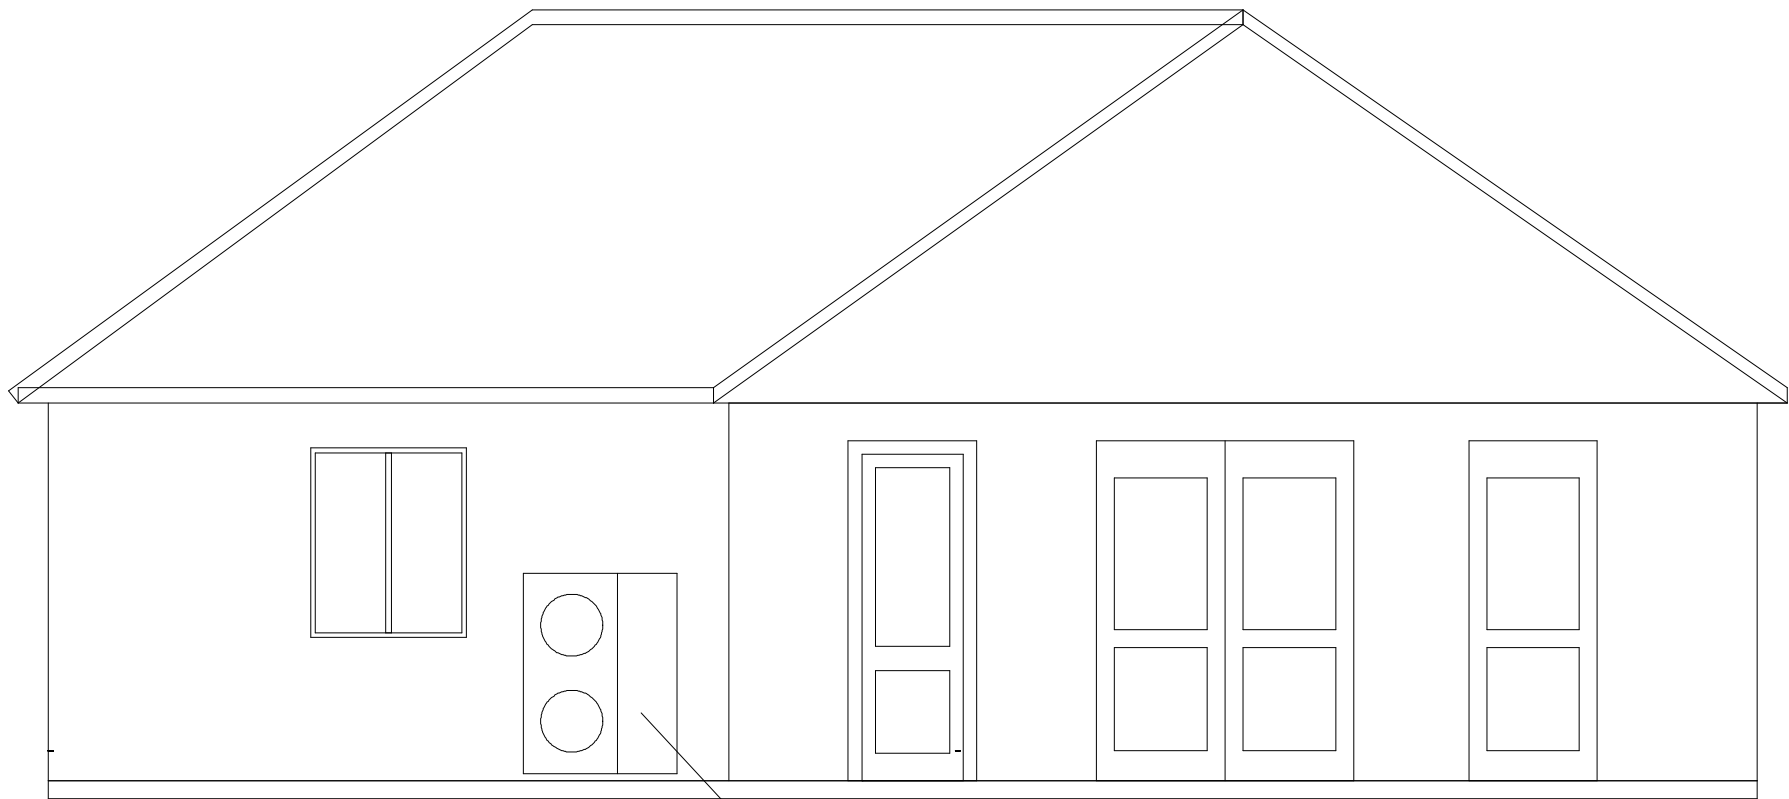

Proposed location for heat pump


Date: 10th August 2021

St John's Churchroom - east elevation



Proposed location for heat pump

Scale 1:50

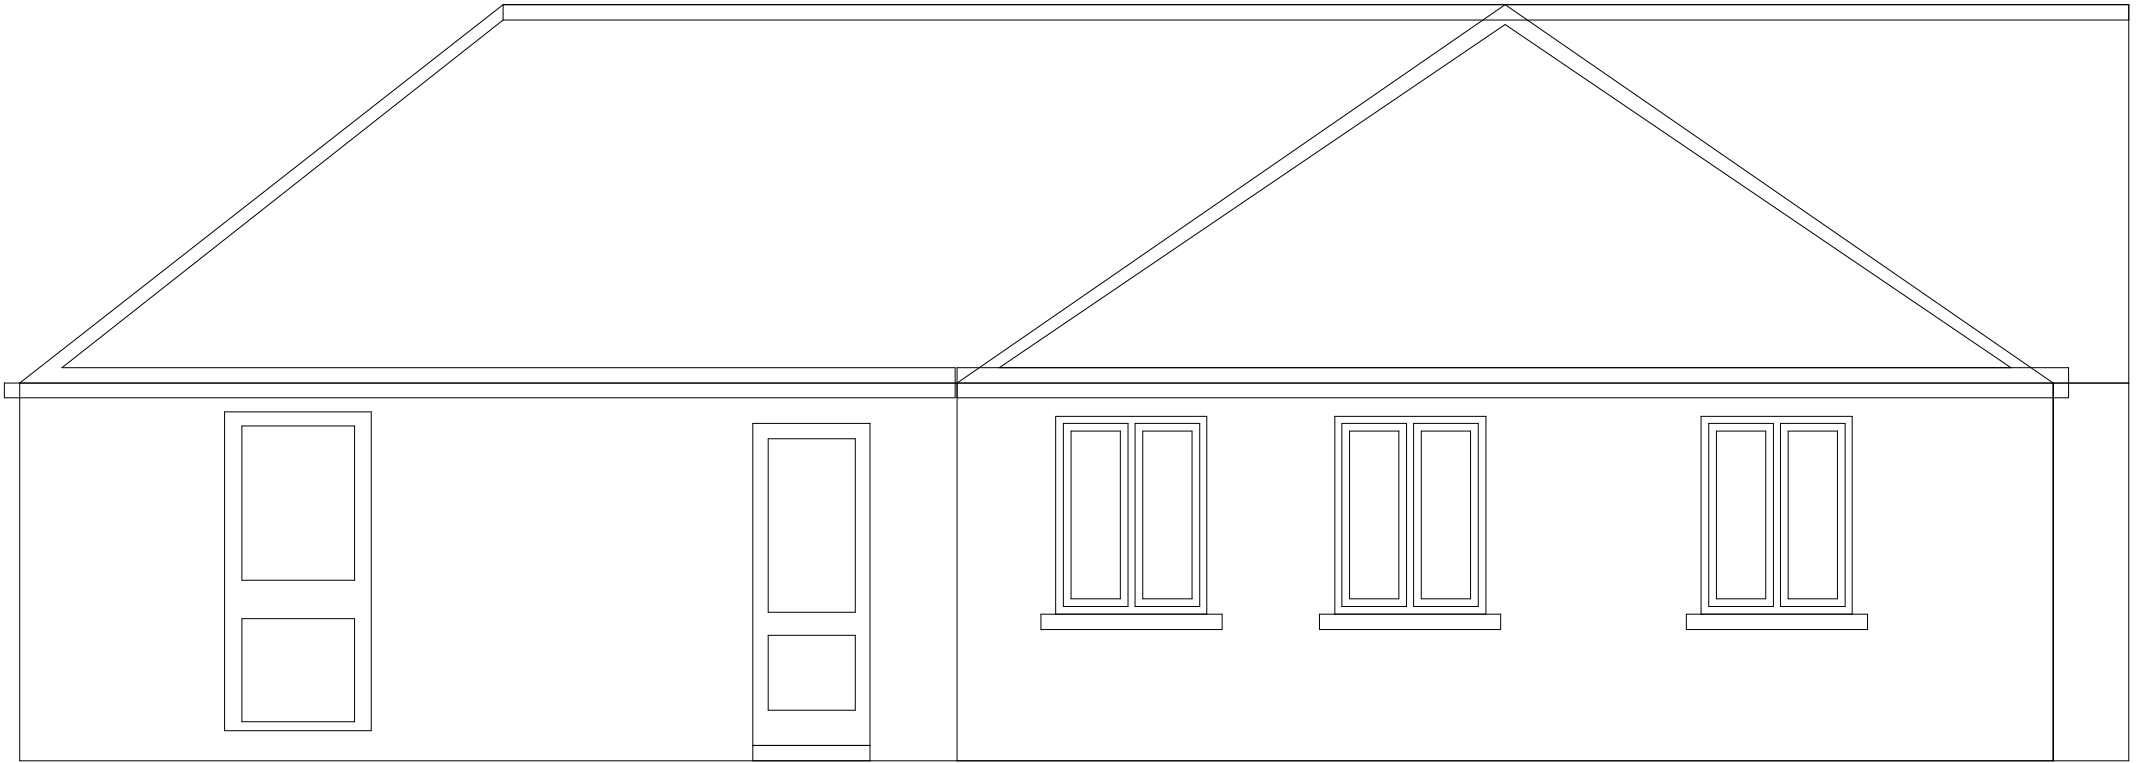



Date: 10th August 2021

St John's Churchroom: south elevation

Current status

Scale 1:50

 

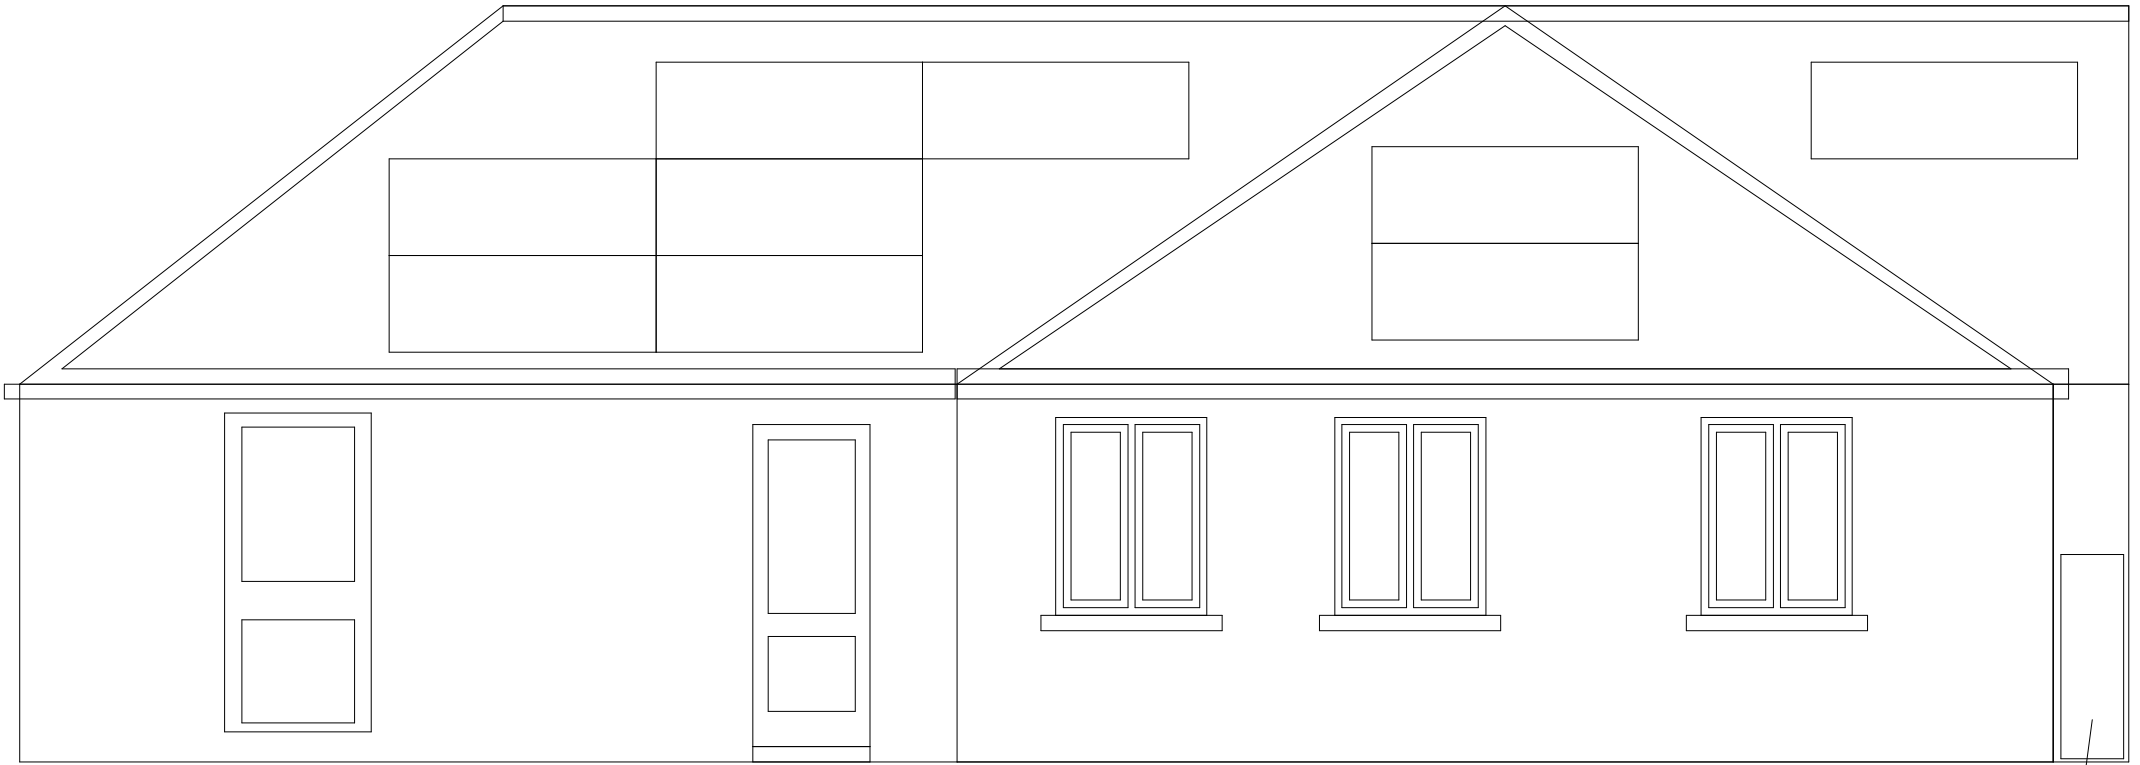

Date: 10th August 2021

St John's Churchroom - south elevation

Showing location of proposed solar panels and heat pump

Scale 1:50



Proposed location for heat pump