

SURFACE FINISH KEY – FOR MORE DETAIL SEE PRELIMINARY SPECIFICATION

| | |
|--|---|
| | SPEC A – Remove footpath (or concrete in car park) and sub layers and lay 300mm top soil on terram underlay and seed with grass |
| | SPEC B – Remove gravel and sub layers and lay Breedon Gravel with Everedge edging |
| | SPEC C – New resin gravel path to level of paver step and manhole raised too |
| | SPEC D – Pedestrian and cycle path at same level as parking – prepare, apply bitumen cover and roll in gravel. |
| | SPEC E – New ramp and steps with sure set resin path |
| | SPEC F – New Car park surface and improvements to drainage – prepare, apply bitumen cover and roll in gravel. in contrasting colour to pedestrian path. |
| | SPEC G – New access road to car park 30mm tarmac surface on 70mm binder on 225mm sub base incorporating all existing services in road. |

NEW SURFACE TO ALL CAR PARK WITH SURFACE DRAINAGE – PROVISIONALLY ALLOW FOR NEW INTERCEPTOR

PROVISIONALLY ALLOW FOR NEW INTERCEPTOR CHAMBER AND UNDERGROUND SURFACE WATER DRAINS TO FIELD DRAIN

ASSUME EXISTING DRAINS FEED INTO ADJACENT FIELD DRAIN IN MEADOW TO SOUTH EAST

RAMP A OPTION WITH STEPS 1:200

Notes

This drawings to be read in conjunction with all other documents and specifications, and other consultants drawings.


All levels and dimensions must be checked on site and any discrepancies notified to the Architect immediately.

Drawings must not be scaled. Use figured dimensions only.

Shop drawings of manufactured items must be approved by the Architect before work is put in hand.

This drawing is Copyright.

NOTE: SIZES ARE INDICATIVE ONLY, SUBJECT TO AN DETAILED SURVEY BEING CARRIED OUT IN THE CHURCH YARD.

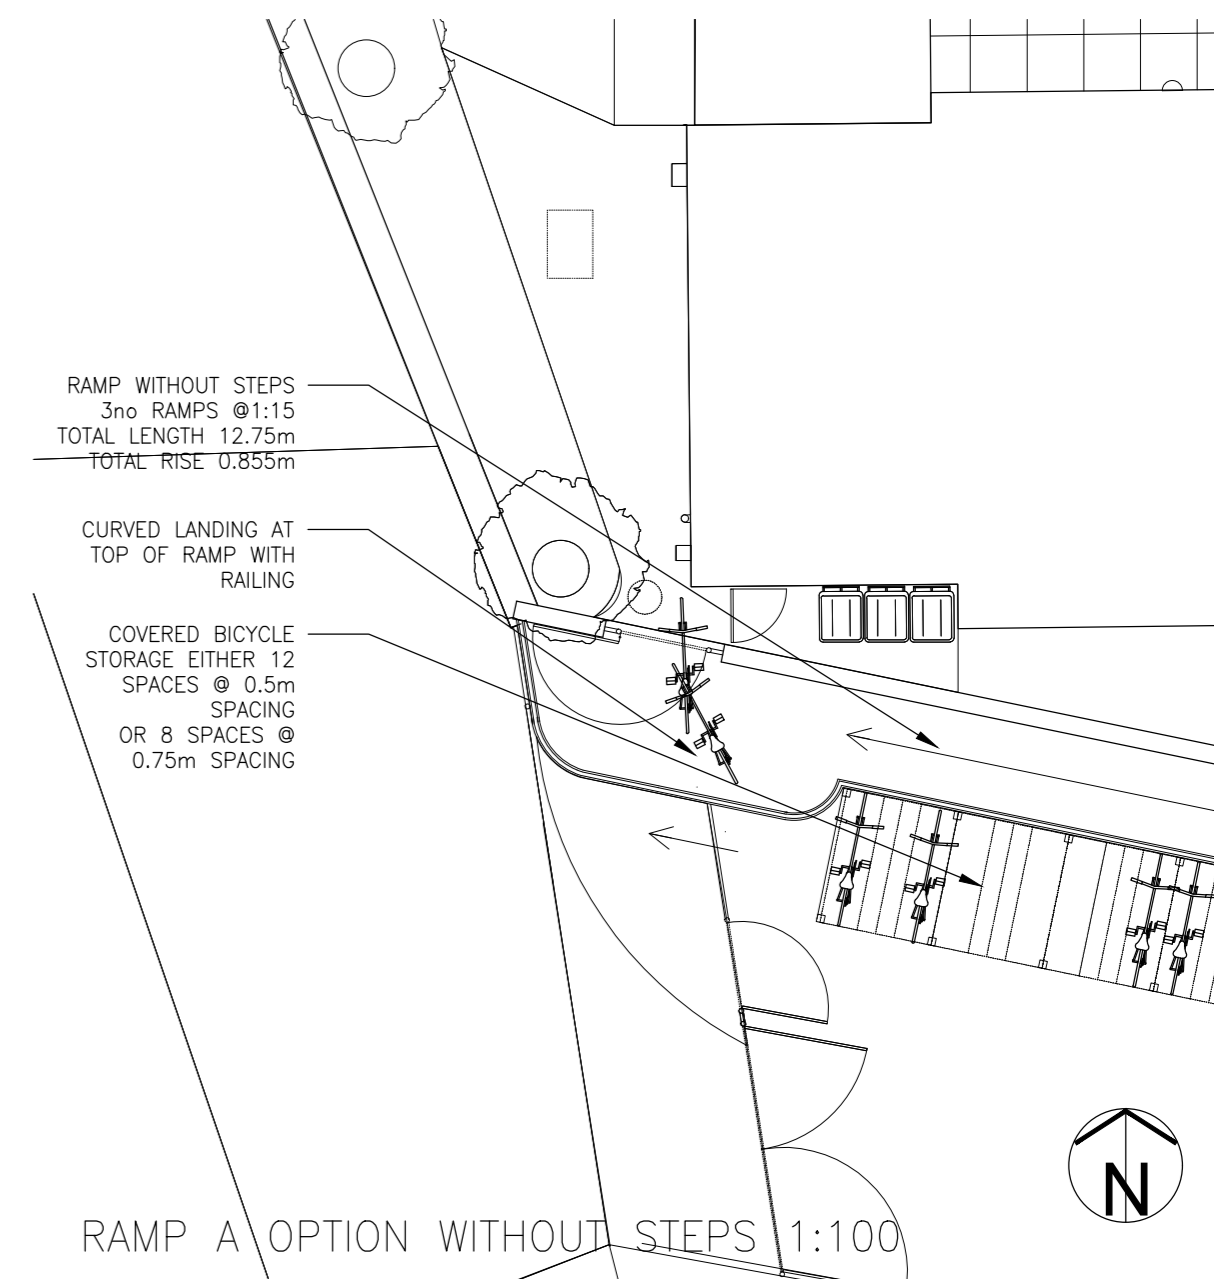

RAMP A OPTION WITHOUT STEPS 1:100

READ WITH PRELIMINARY SPECIFICATION DATED 12 JUNE – THIS GIVES MORE DETAILS

A 12.6.2021 NOTES ON FINISHES ADDED



PRELIMINARY

| | | | | | |
|--|------------------------------|---|-------------|------------------|-----------------------------|
| client St John the Evangelist Waterbeach | job title Bicycle Parking | Freeland Rees Roberts Architects 25 City Road, Cambridge CB1 1QP 01223 366535 info@frrarchitects.co.uk | | | |
| drawing title Proposed Plans Ramp A With Steps and Without Steps | scale 1:200 | size A3 | drawn sd | date Dec 2020 | drawing no. 20.042-SP-10 |
| | | | | | rev A |